




ELEVATION 2 1:100

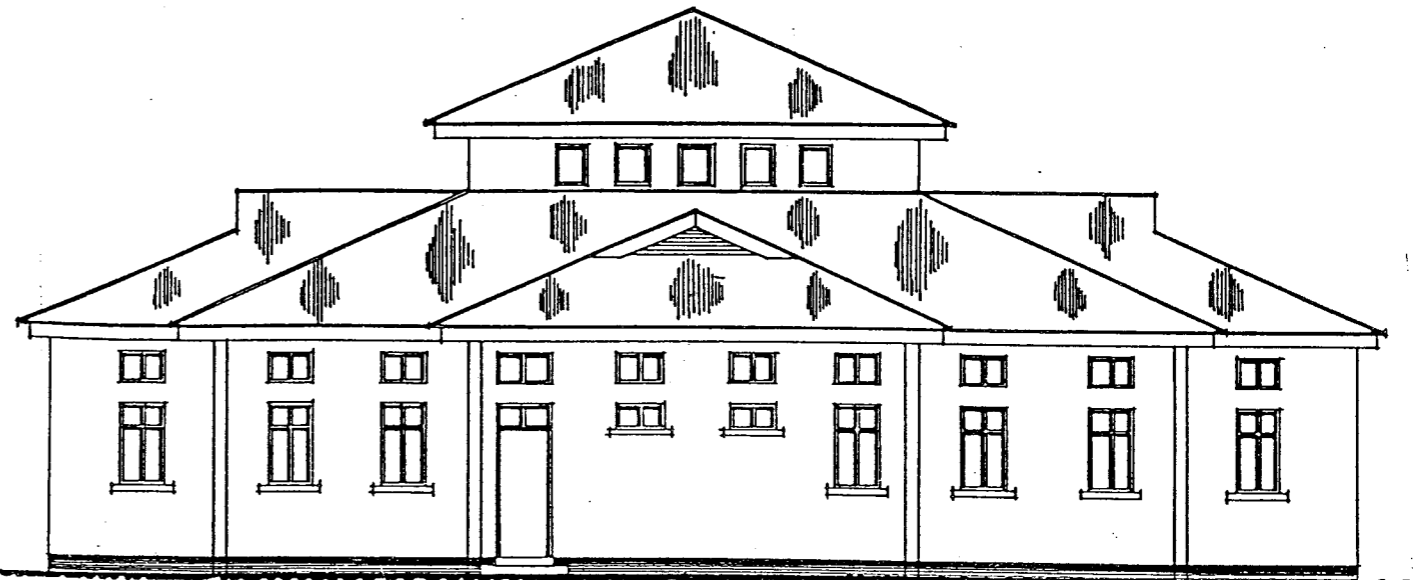

ELEVATION 3 1:100

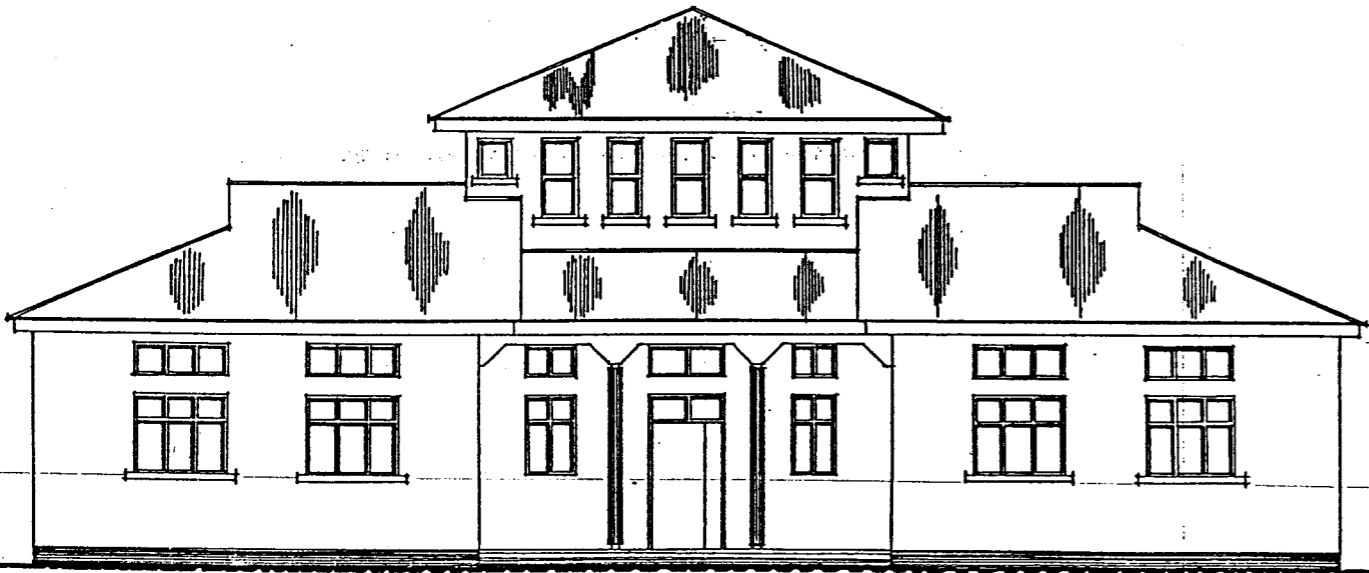

ELEVATION 1:100

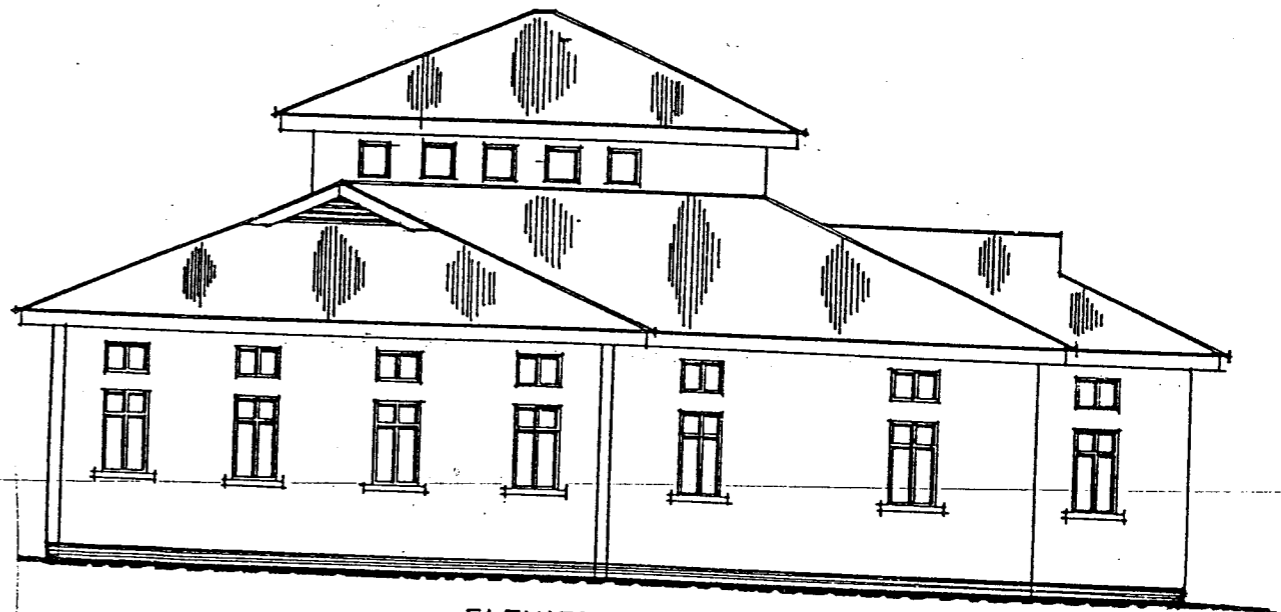

ELEVATION 4 1:100

NOTES

All dimensions are in cm.
Please do not scale the drawing.

MK ARCH PLAN ASSOCIATES, ARCHITECTS, QUANTITY SURVEYORS, INTERIOR DESIGNERS, LAND SCAPERS AND PLANNERS P.O. BOX 7805-MOSHI.					PT No.
					Rev. No.
					Owner sign.
					Date
CLIENT	A L C P			P.O. BOX - KINDI MOSHI DISTRICT	
PROJECT	PROPOSED A L C P HOSPITAL AT KINDI MOSHI DISTRICT				
DRAWING TITLE ELEVATIONS					
ARCHITECTS	DRAWN BY:	CHECKED BY:	SCALE	DATE	DRAWING NO.
			AS SHOWN		